



LAMB FEED TROUGH

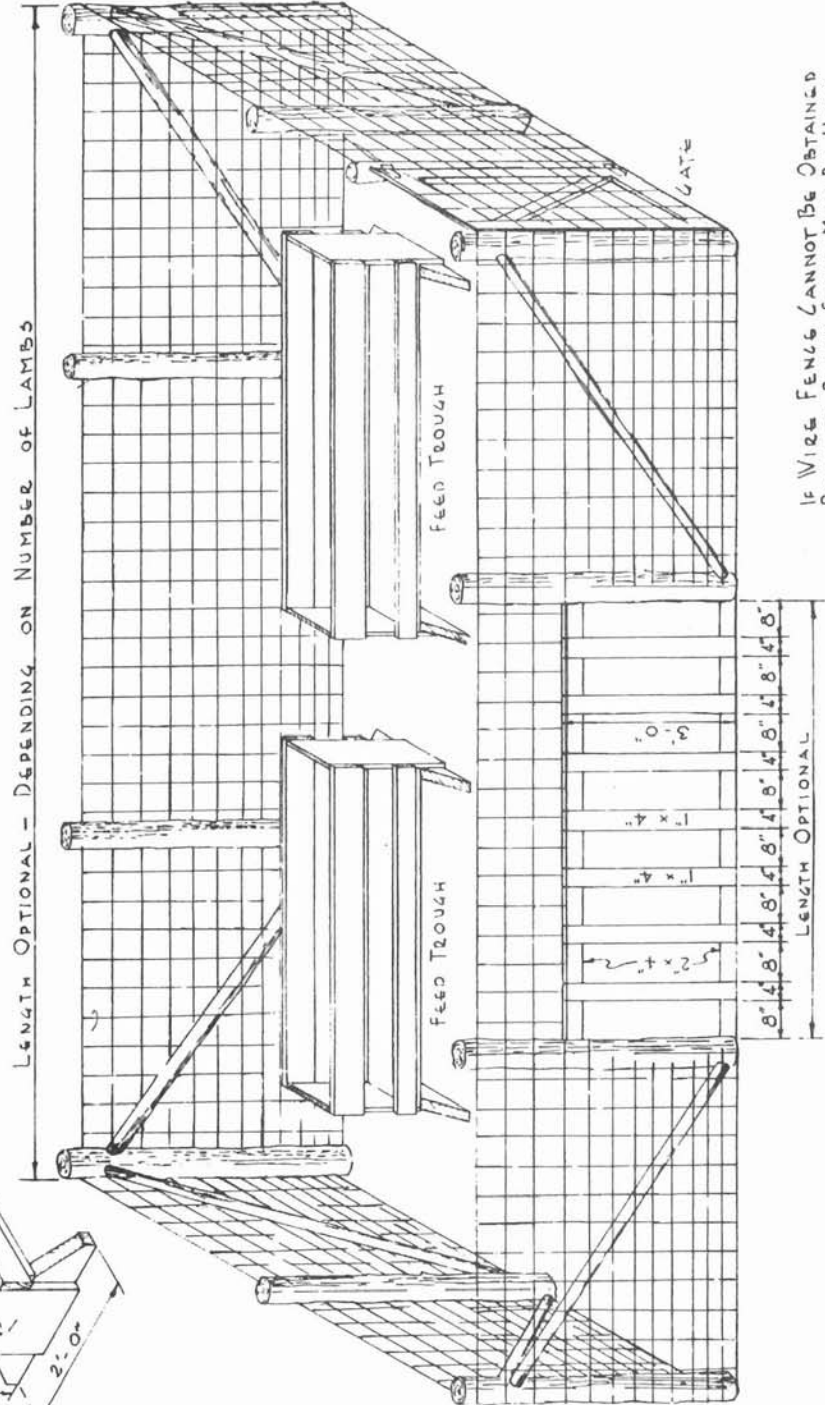

IF WIRE FENCE CANNOT BE OBTAINED  
POLES OR PLANK FENCE MAY BE USED

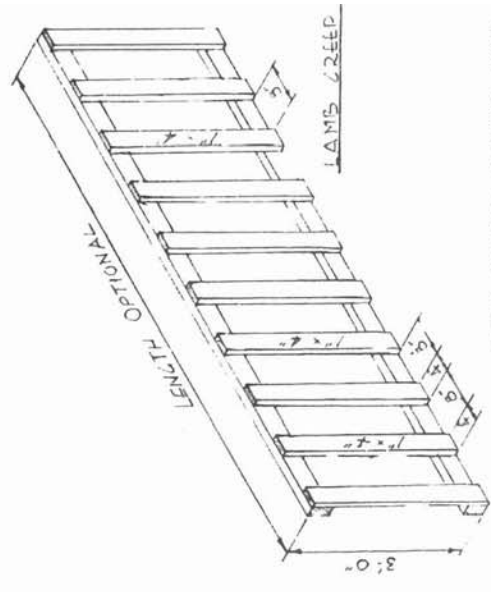

OBTAIN WORKING DRAWINGS FROM  
COUNTY EXTENSION OFFICE

NOTE:  
PLANK CREEP MAY BE USED TO DIVIDE  
PORTION OF SHEEP ROOM FOR LAMBS

LAMB CREEP & FEEDER

EXTENSION SERVICE

UNIVERSITY OF ARKANSAS

COLLEGE OF AGRICULTURE AND

U.S. DEPT. OF AGRICULTURE COOPERATING

3-5-92 DRAWN BY [signature]

SHEET 1 OF 1 PLAN NO. 24003

## Disclaimer

This site makes available conceptual plans that can be helpful in developing building layouts and selecting equipment for various agricultural applications. These plans may be outdated and do not necessarily represent the most current technology, construction codes, or agricultural practices. They are not construction plans and do not replace the need for competent design assistance in developing safe, legal and well-functioning agricultural building system. The University of Arkansas Cooperative Extension Service, the United States Department of Agriculture and none of the cooperating land-grant universities warranty these plans.