



BILL OF MATERIALS

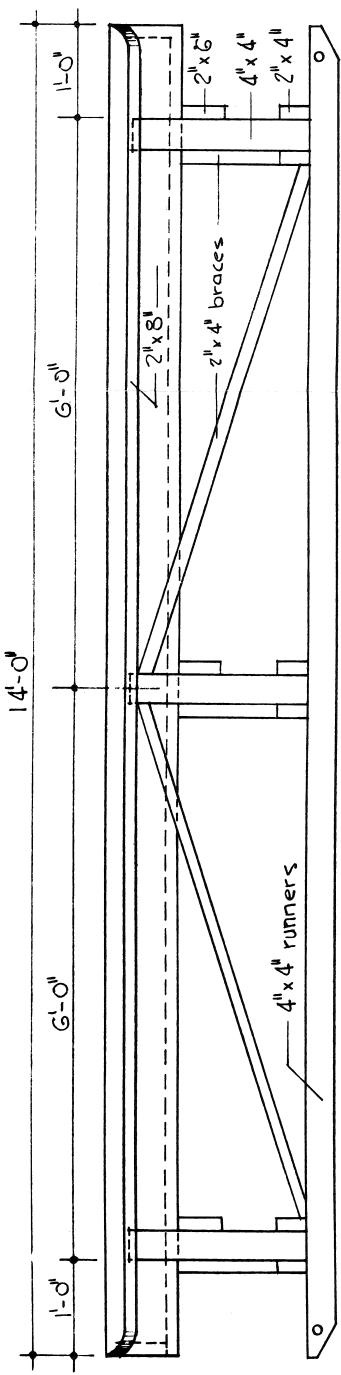


SIDE ELEVATION

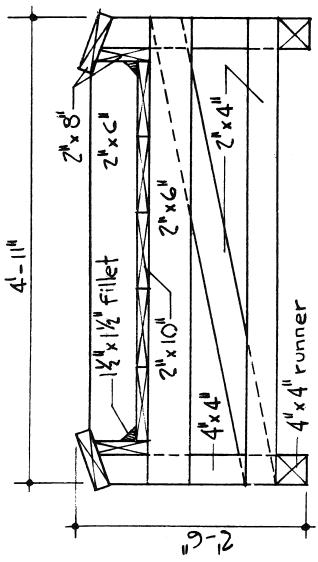

2'-0"

SECTION

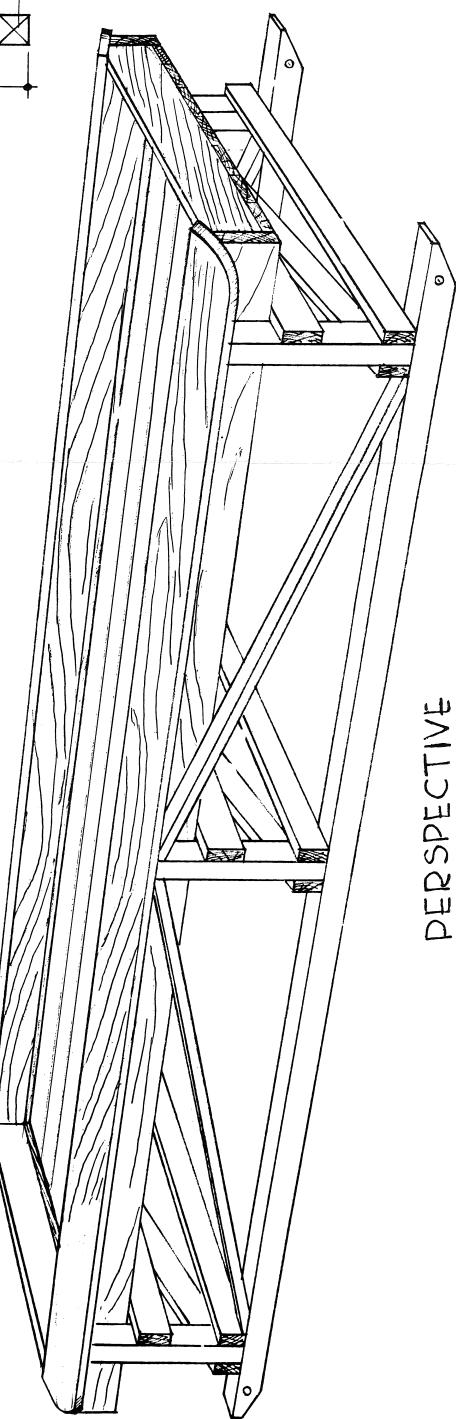

USDA	PLAN NO. 545004
FIELD TROUGH	
COOPERATIVE AGRICULTURE	EXTENSION WORK IN HOME ECONOMICS
UNIVERSITY OF ARKANSAS DEPARTMENT OF AGRICULTURAL ENGR.	USDA COOPERATING
DATE - 4-16-54	DRAWN BY - Lur.

Disclaimer

This site makes available conceptual plans that can be helpful in developing building layouts and selecting equipment for various agricultural applications. These plans may be outdated and do not necessarily represent the most current technology, construction codes, or agricultural practices. They are not construction plans and do not replace the need for competent design assistance in developing safe, legal and well-functioning agricultural building system. The University of Arkansas Cooperative Extension Service, the United States Department of Agriculture and none of the cooperating land-grant universities warranty these plans.